

**LEGEND**

WORK ZONE

DETOUR ROUTE

- NOTE:**
1. CONTRACTOR SHALL FOLLOW APPLICABLE TCP STANDARDS FOR SIGN SPACING.
  2. CONTRACTOR SHALL MAINTAIN ACCESS TO ADJACENT PROPERTIES AT ALL TIMES.
  3. CONTRACTOR SHALL COVER ALL EXISTING SIGNS THAT CONFLICT WITH OR ARE NOT REQUIRED FOR THE TRAFFIC CONTROL PLAN. UNCOVER AS NEEDED OR AS DIRECTED BY THE ENGINEER IN SUBSEQUENT PHASES AND/OR STEPS.
  4. CONTRACTOR SHALL UTILIZE HES CONCRETE PAVEMENT FOR REPAIRS.
  5. CONTRACTOR SHALL MAINTAIN ACCESS TO MOUNT LOGAN WEST AT ALL TIMES.
  6. PCMS TO BE INSTALLED 2 WEEKS PRIOR TO CLOSURE.
  7. PCMS MESSAGE SHALL BE COORDINATED WITH ENGINEER.

0' 200' 400'  
 (1"=400' HALF SIZE, 1"=200' FULL SIZE)


STATE OF TEXAS  
 JULIO A. RANGEL  
 117165  
 LICENSED PROFESSIONAL ENGINEER  
*Julio A. Rangel*  
 4/29/2024

NO.	REVISIONS	DATE	NAME

**LJA Engineering, Inc.**

FRN - F-1386

PROJECT TITLE: SIENNA VILLAGE OF DESTREHAM		
DRAWN BY: O. T.	SHEET DESCRIPTION: TCP	JOB NO: 1414-0200
CHK'D BY: W. S.	PHASE 3 DETOUR PLAN	FILE NAME:
SCALE: 1" = 400'	APPROVED BY: J. R.	SHT NO: 5 / 6
DATE: 04-29-24		

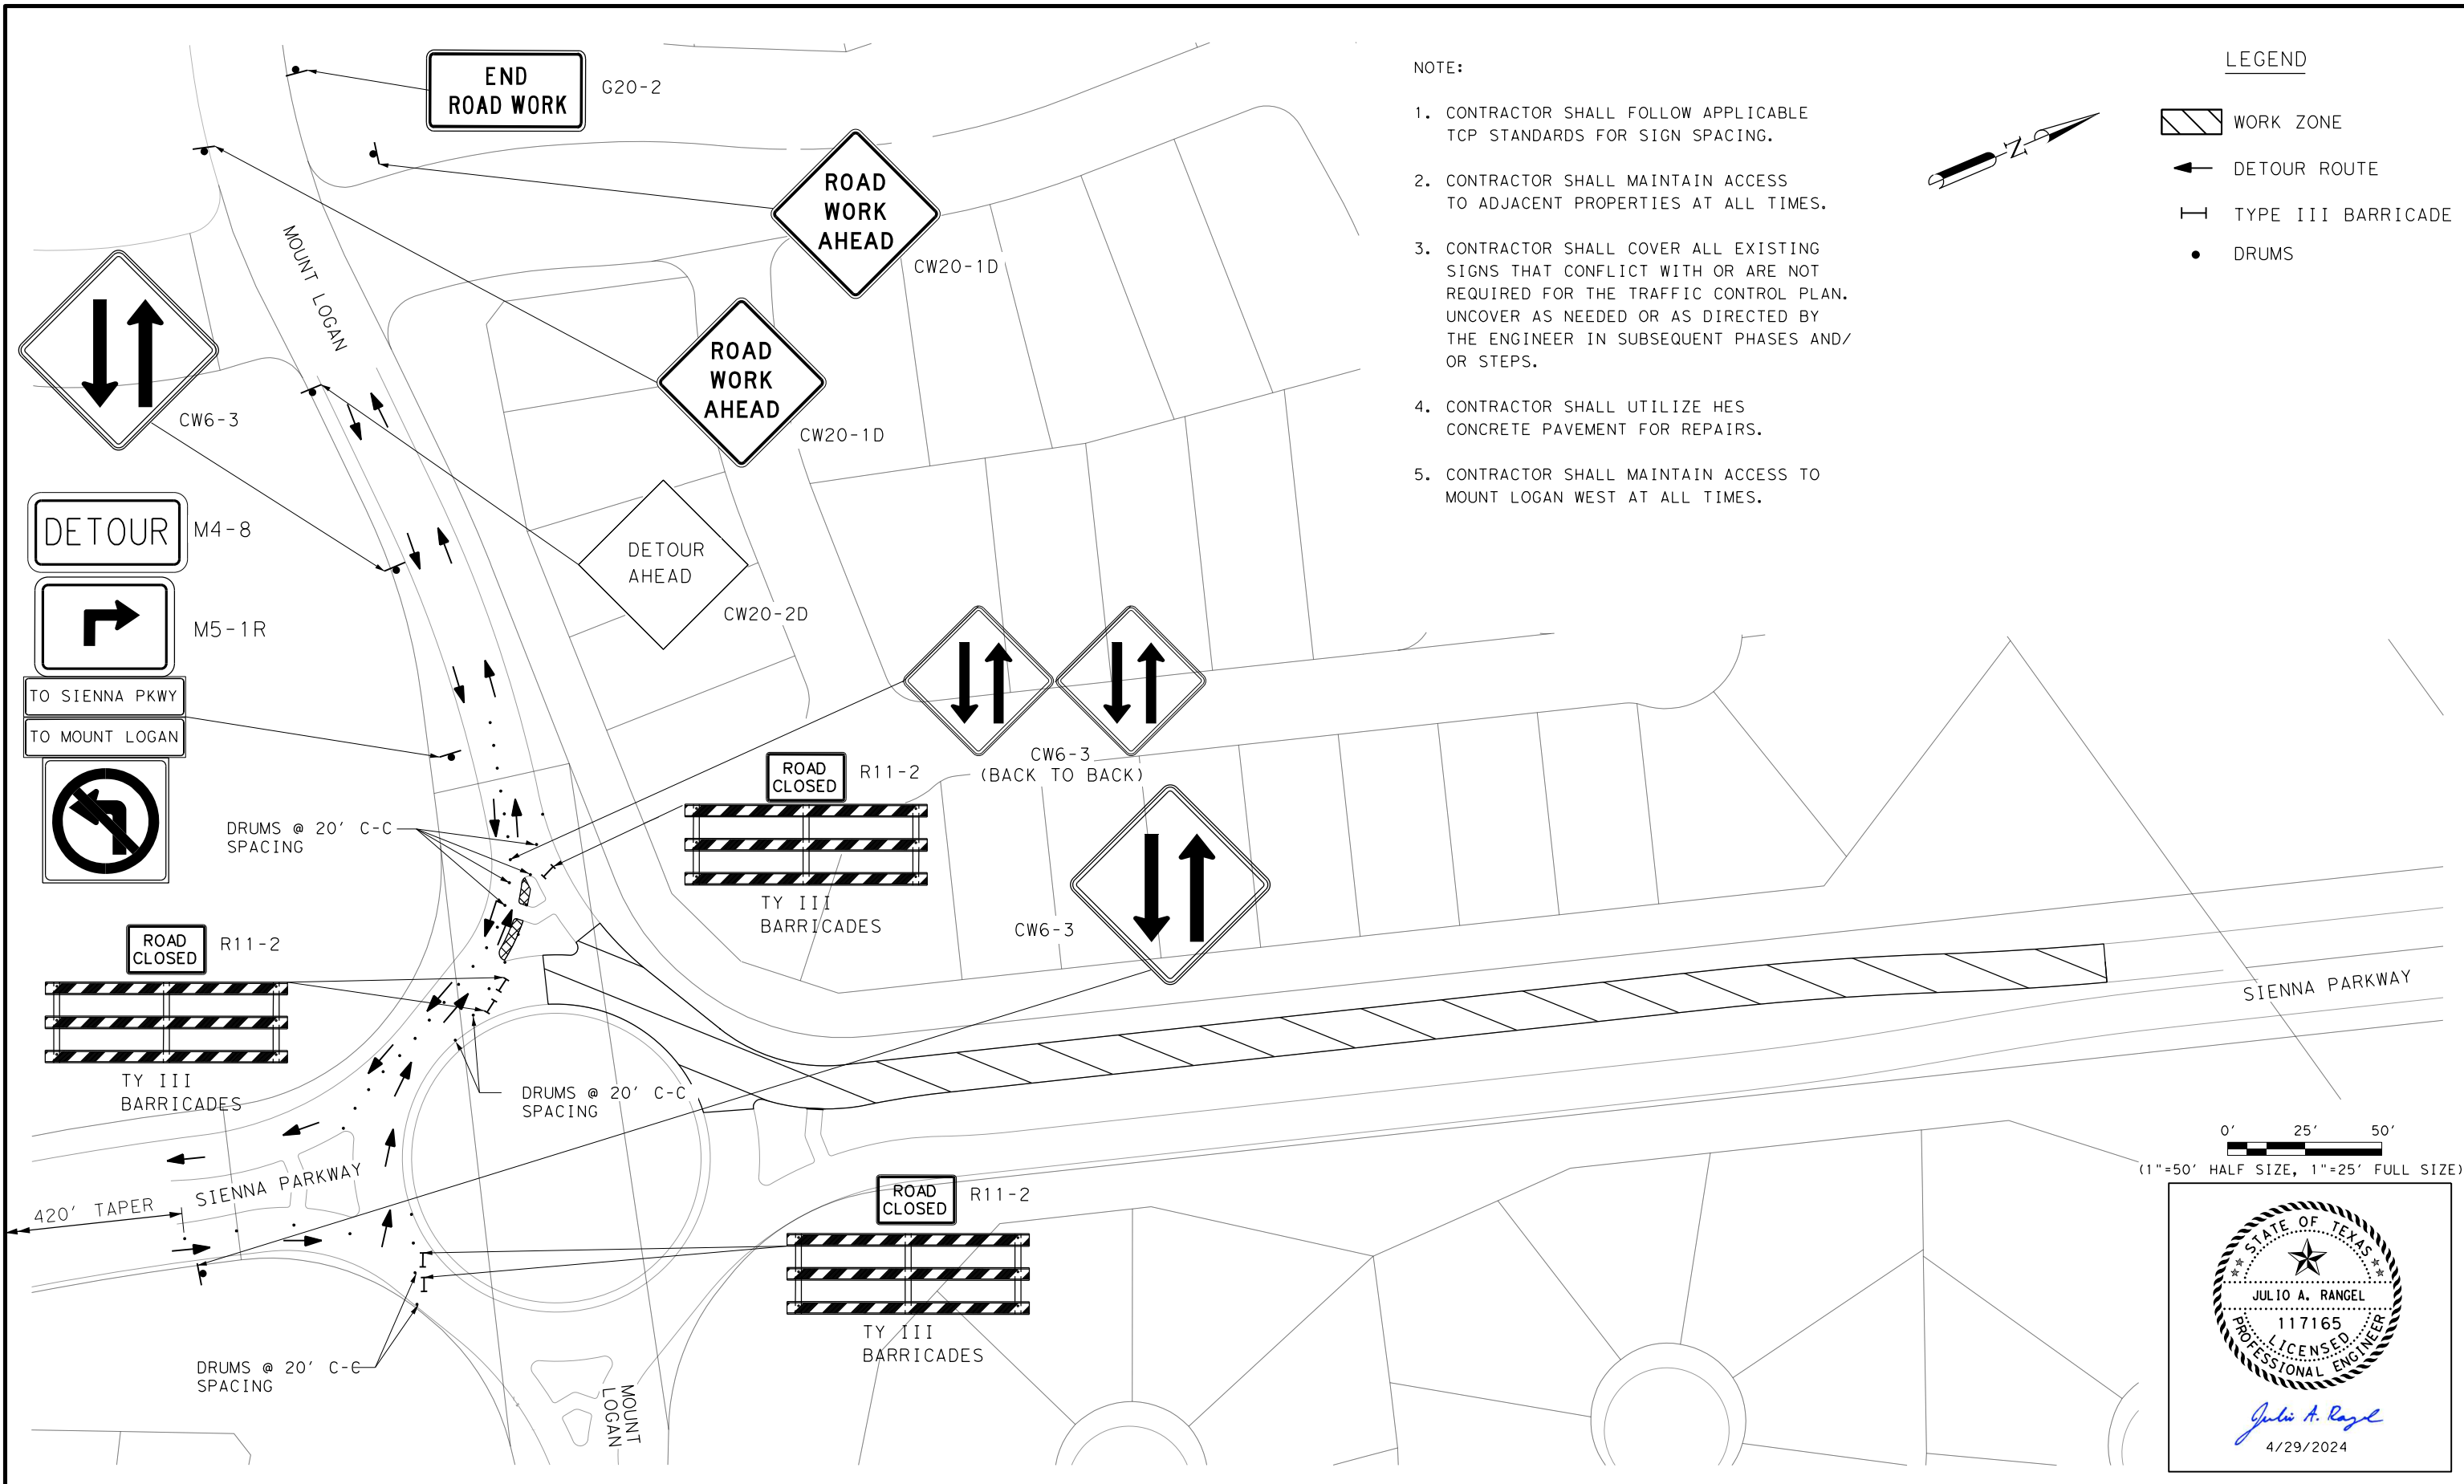

- NOTE:
1. CONTRACTOR SHALL FOLLOW APPLICABLE TCP STANDARDS FOR SIGN SPACING.
  2. CONTRACTOR SHALL MAINTAIN ACCESS TO ADJACENT PROPERTIES AT ALL TIMES.
  3. CONTRACTOR SHALL COVER ALL EXISTING SIGNS THAT CONFLICT WITH OR ARE NOT REQUIRED FOR THE TRAFFIC CONTROL PLAN. UNCOVER AS NEEDED OR AS DIRECTED BY THE ENGINEER IN SUBSEQUENT PHASES AND/OR STEPS.
  4. CONTRACTOR SHALL UTILIZE HES CONCRETE PAVEMENT FOR REPAIRS.
  5. CONTRACTOR SHALL MAINTAIN ACCESS TO MOUNT LOGAN WEST AT ALL TIMES.

LEGEND

- WORK ZONE
- DETOUR ROUTE
- TYPE III BARRICADE
- DRUMS

0' 25' 50'  
(1"=50' HALF SIZE, 1"=25' FULL SIZE)

STATE OF TEXAS  
JULIO A. RANGEL  
117165  
LICENSED PROFESSIONAL ENGINEER  
Julio A. Rangel  
4/29/2024

NO.	REVISIONS	DATE	NAME

PROJECT TITLE: SIENNA VILLAGE OF DESTREHAM

Drawn By: O. T.      SHEET DESCRIPTION: TCP

Checked By: W. S.      PHASE 3

SCALE: 1" = 50'

DATE: 04-29-24      APPROVED BY: J. R.

SHEET NO: 6 / 6

**LJA Engineering, Inc.**

FRN-F-1386